


03.007

PROYECTO DE ALCANTARILLADO PARA MIRACRUZ-ALZA

Perfil Longitudinal por A.B.H.I.F.G.

Escala Horizontal = 1:2000
Escala Vertical = 1:200


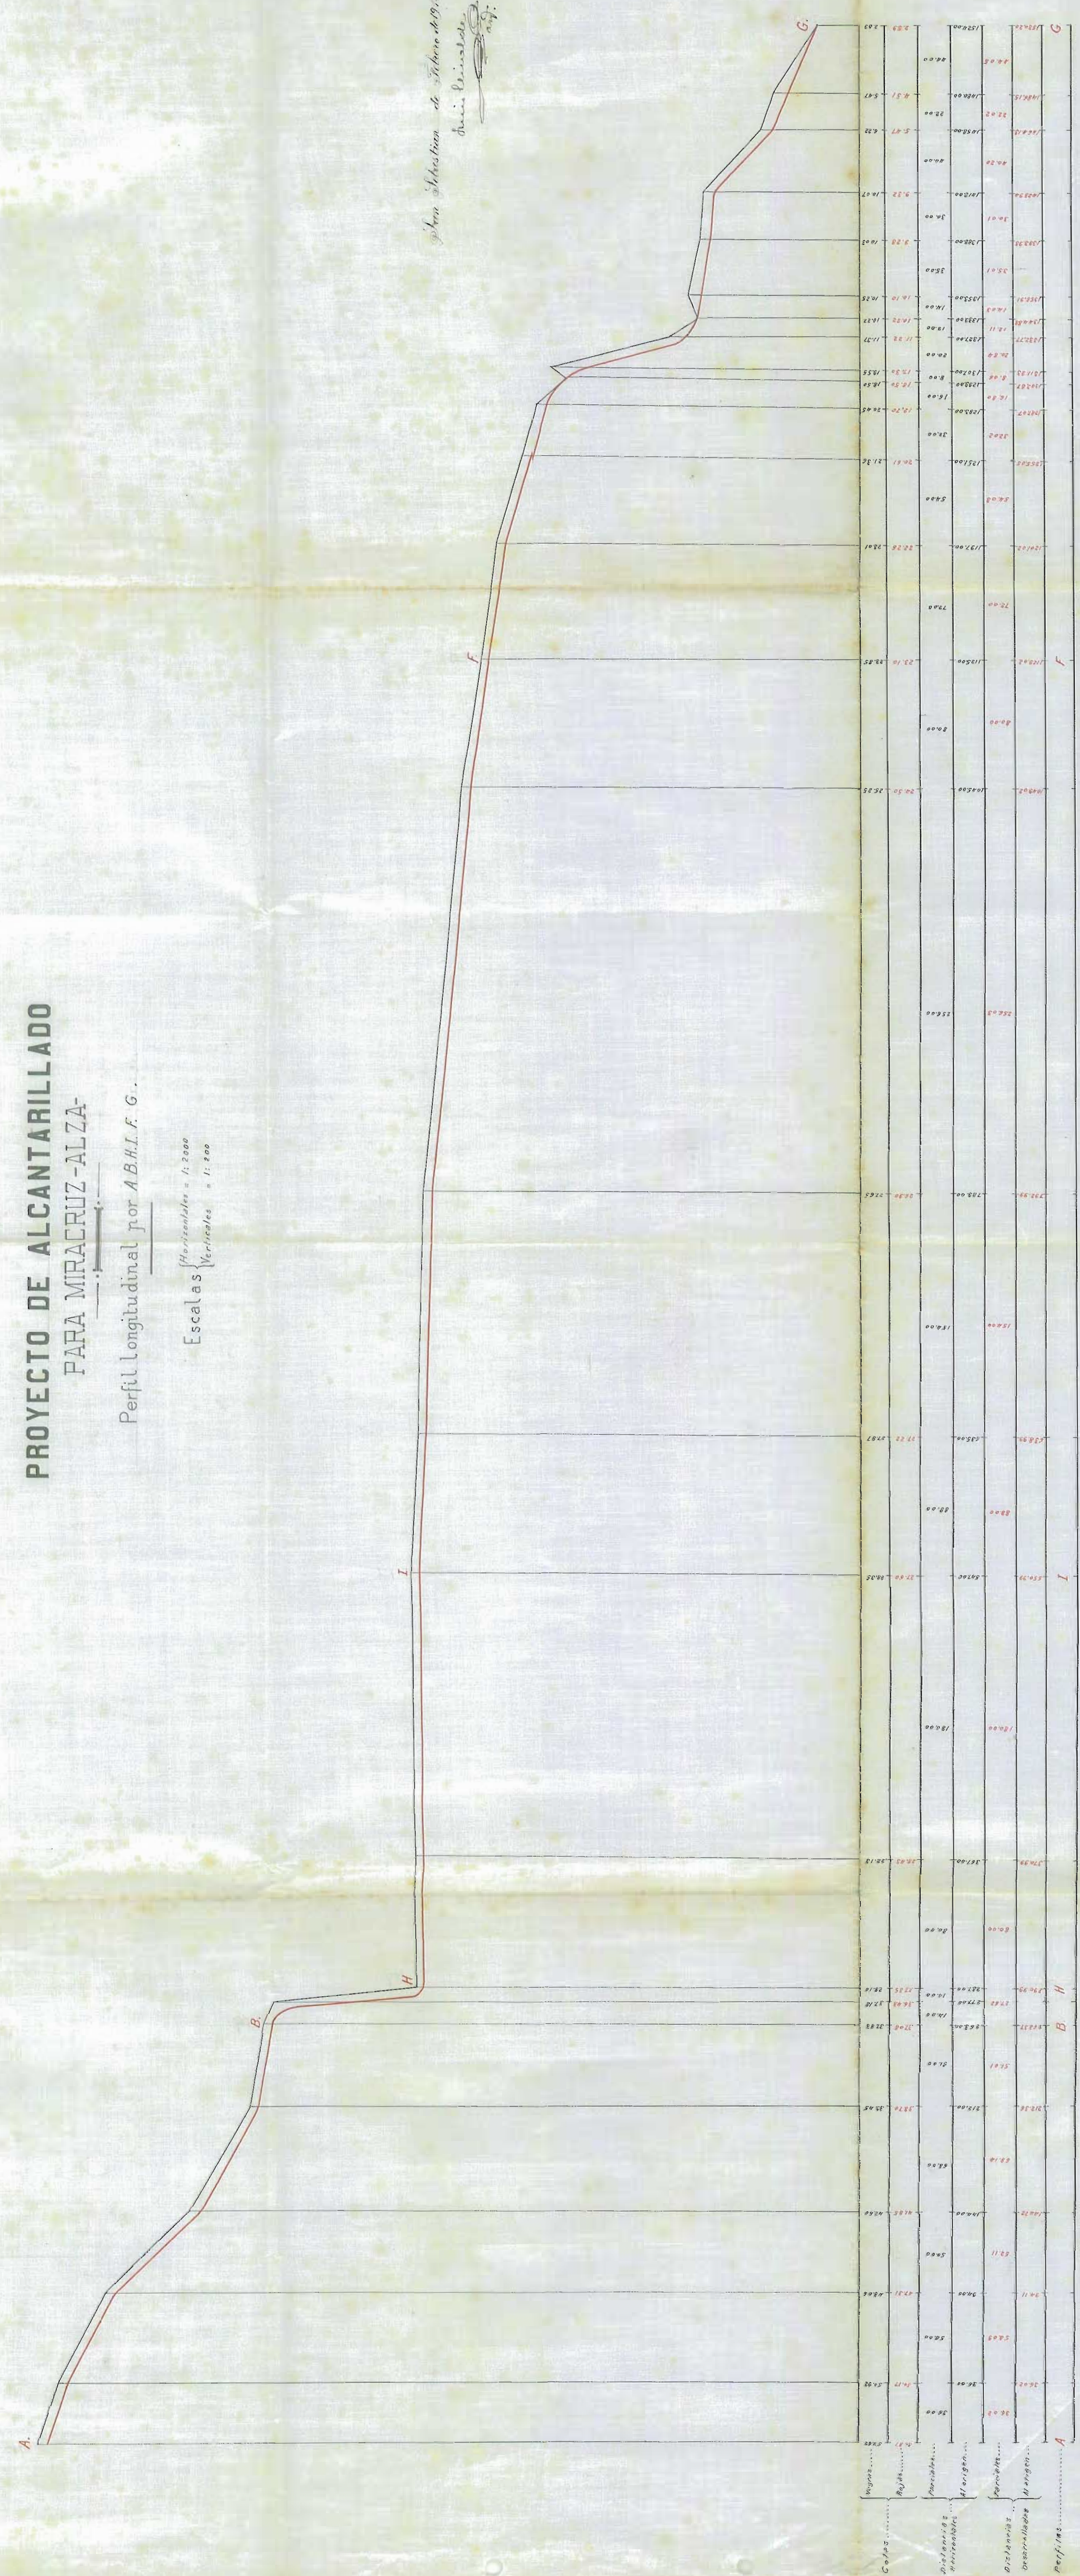

