


4.65

11.35

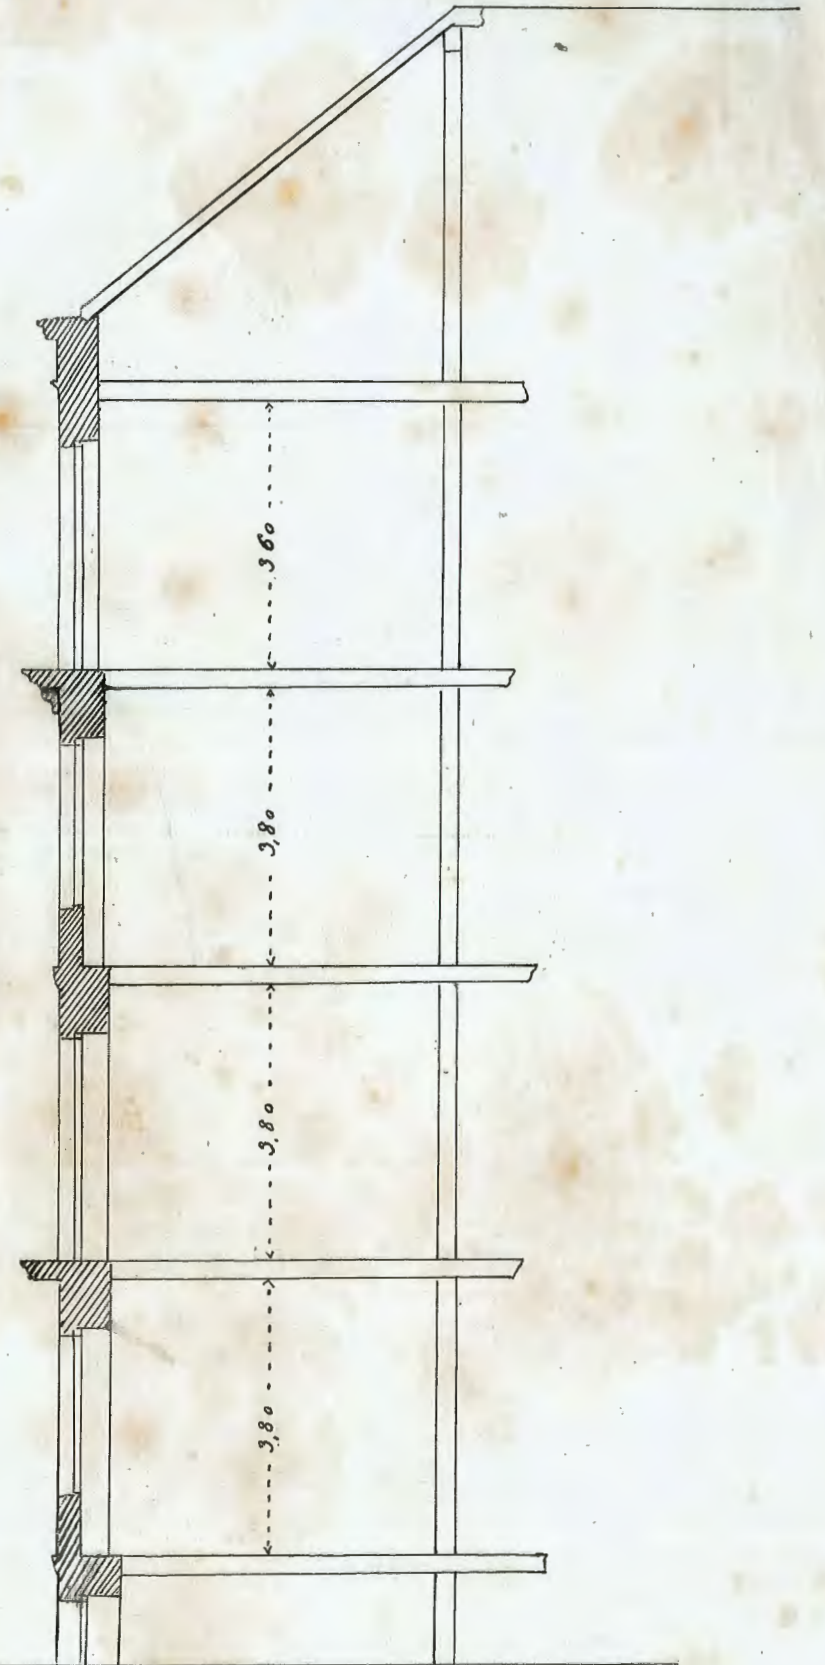

3.60

3.80

3.80

3.80



Escala 1/100

El propietario
 Manuel Sainza

M. B.
 J. A. Irujo

San Sebastian 17 Setre 1897.
 José C. de Osinalde